



CONCEPTUAL MASTER PLAN
 PROPOSED UTILITIES AND STORM DRAINAGE
TOWN OF MONTREAT
 MONTREAT, NORTH CAROLINA

LEGEND

	PROPOSED ROAD
	EXISTING WATER LINE
	PROPOSED WATER LINE
	PROPOSED BLOWOFF VALVE
	PROPOSED FIRE HYDRANT ASSEMBLY
	PROPOSED GATE VALVE
	PROPOSED WATER SERVICE
	EXISTING SEWER MANHOLE
	PROPOSED SEWER LINE
	PROPOSED SEWER MANHOLE
	PROPOSED SEWER SERVICE
	PROPOSED STORM DRAINAGE PIPE
	EXISTING STORM DRAINAGE PIPE

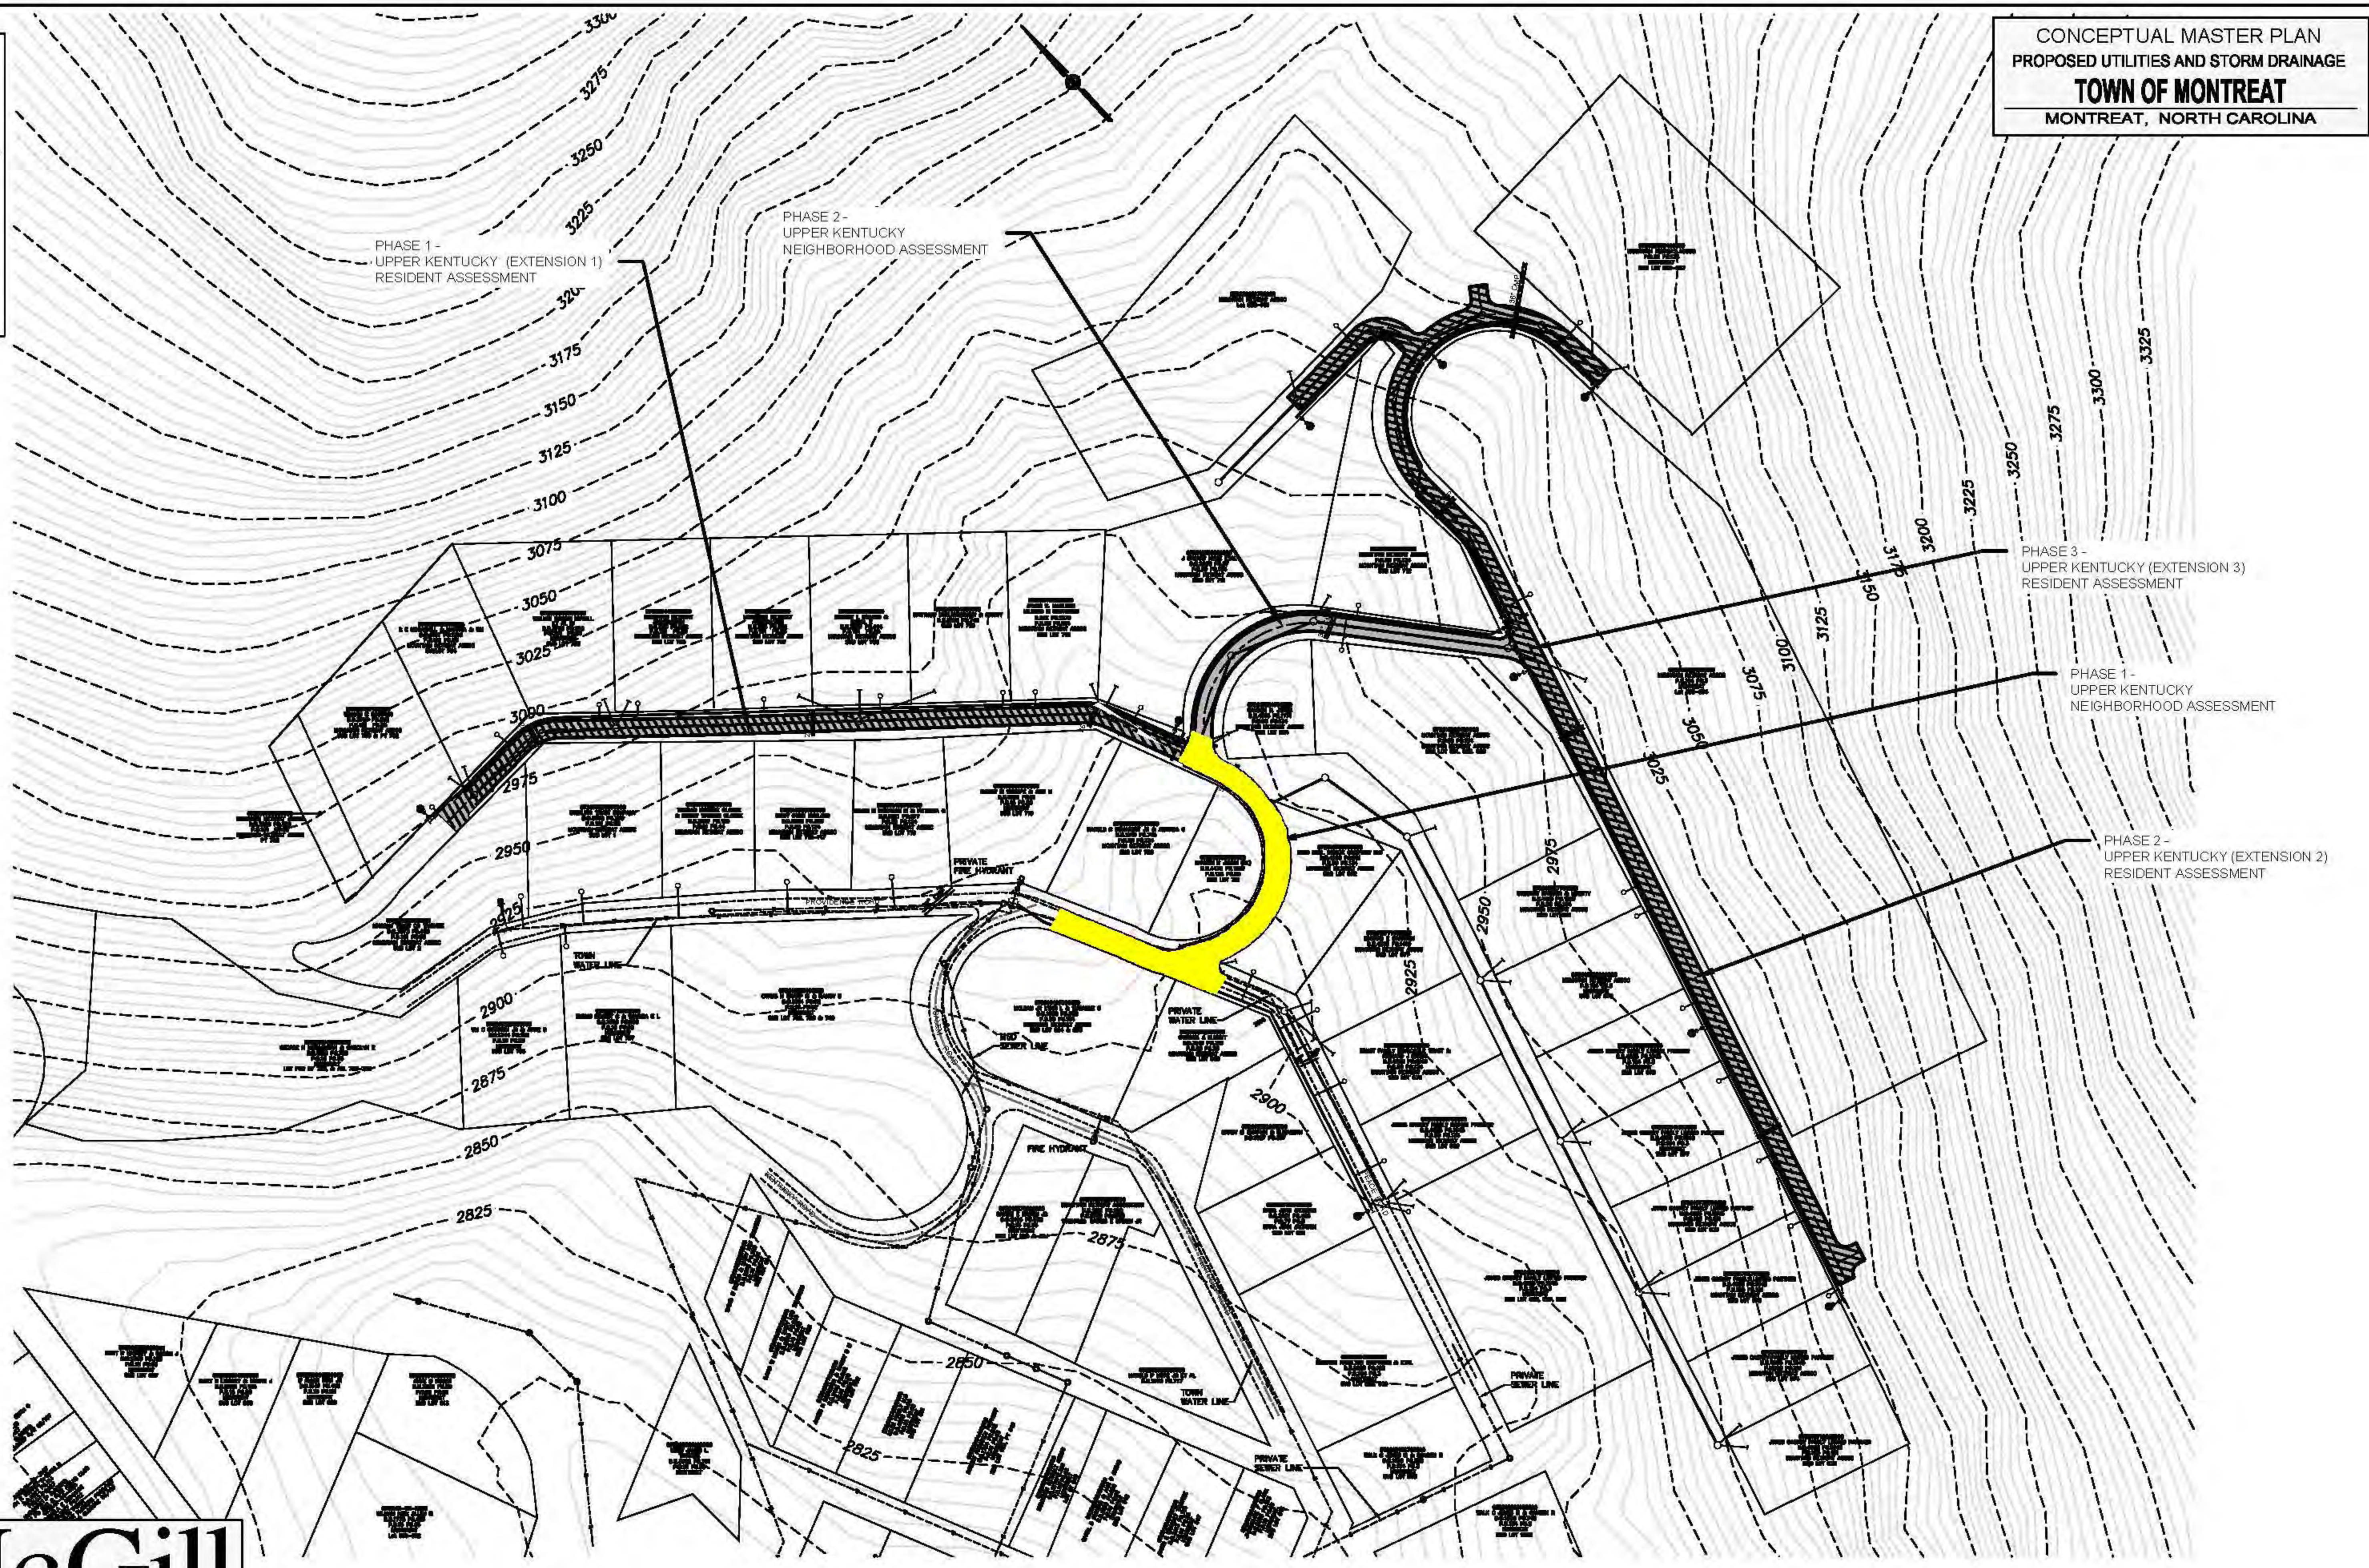

PLAN

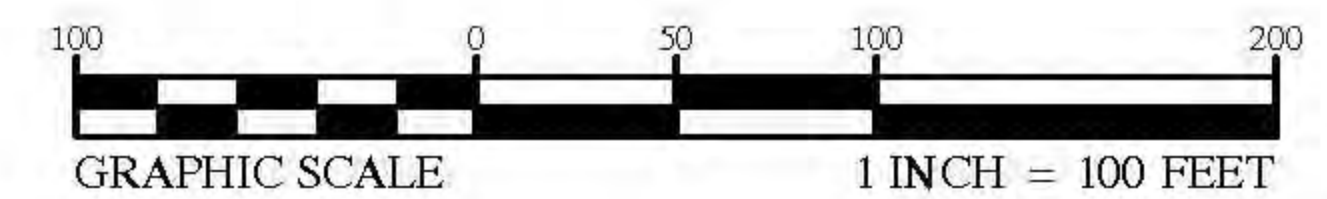

McGill
 ASSOCIATES
 ENGINEERING · PLANNING · FINANCE
 55 BROAD STREET ASHEVILLE, NC PH. (828) 252-0575

C:\2010\10007148\Design\Civil\Drawings\10.00.148_MPA_Master Plan.dwg 10/27/2010 1:46 PM BARBARA